


Unit 7 1st Floor



This drawing is the property of Split Initiative and cannot be reproduced in part or whole without prior written consent.

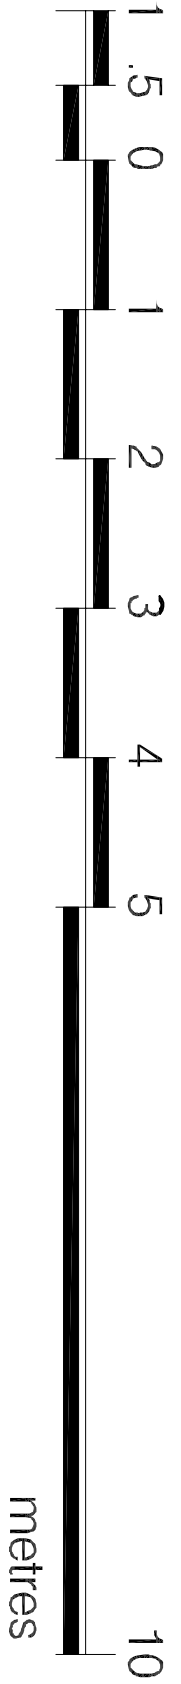

Split Initiative
45 Sundial Court
Barnsbury Lane
Surbiton KT5 9AN

Tel: +44(0) 20 7183 7099
Mob: +44(0) 782 826 8339
email: young@split-initiative.com
webpage: www.split-initiative.com

Client	
Project	
Unit 7 Woking Business Park Woking, GU21 5JY	
Drawing	
Existing First Floor Layout	
Scale	1:50@A1
Date	18th April 2018
Drawn	JH
Drawing No.	SP01-7WOK-1F-001
Rev.	